




1 ELEVACIÓN 01
1 : 50

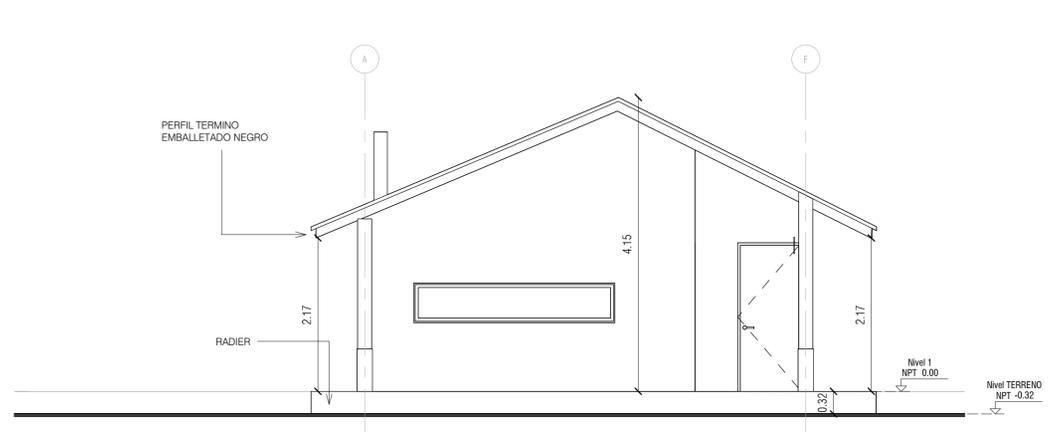

2 ELEVACIÓN 02
1 : 50

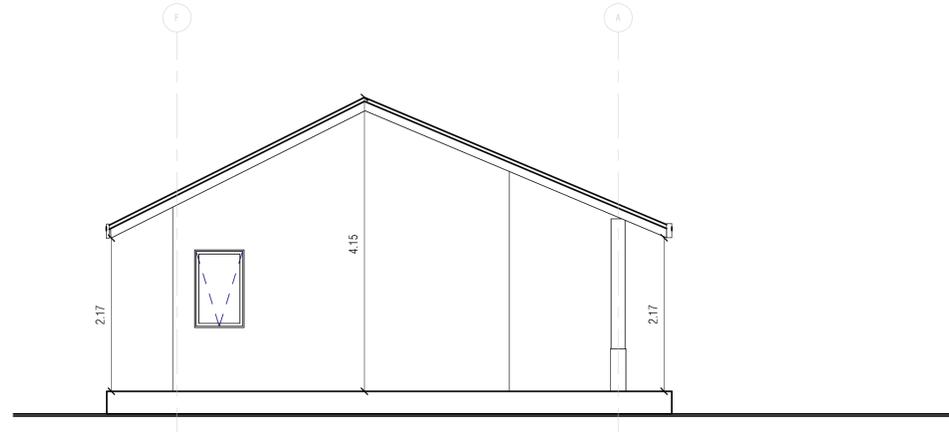

3 ELEVACIÓN 03
1 : 50

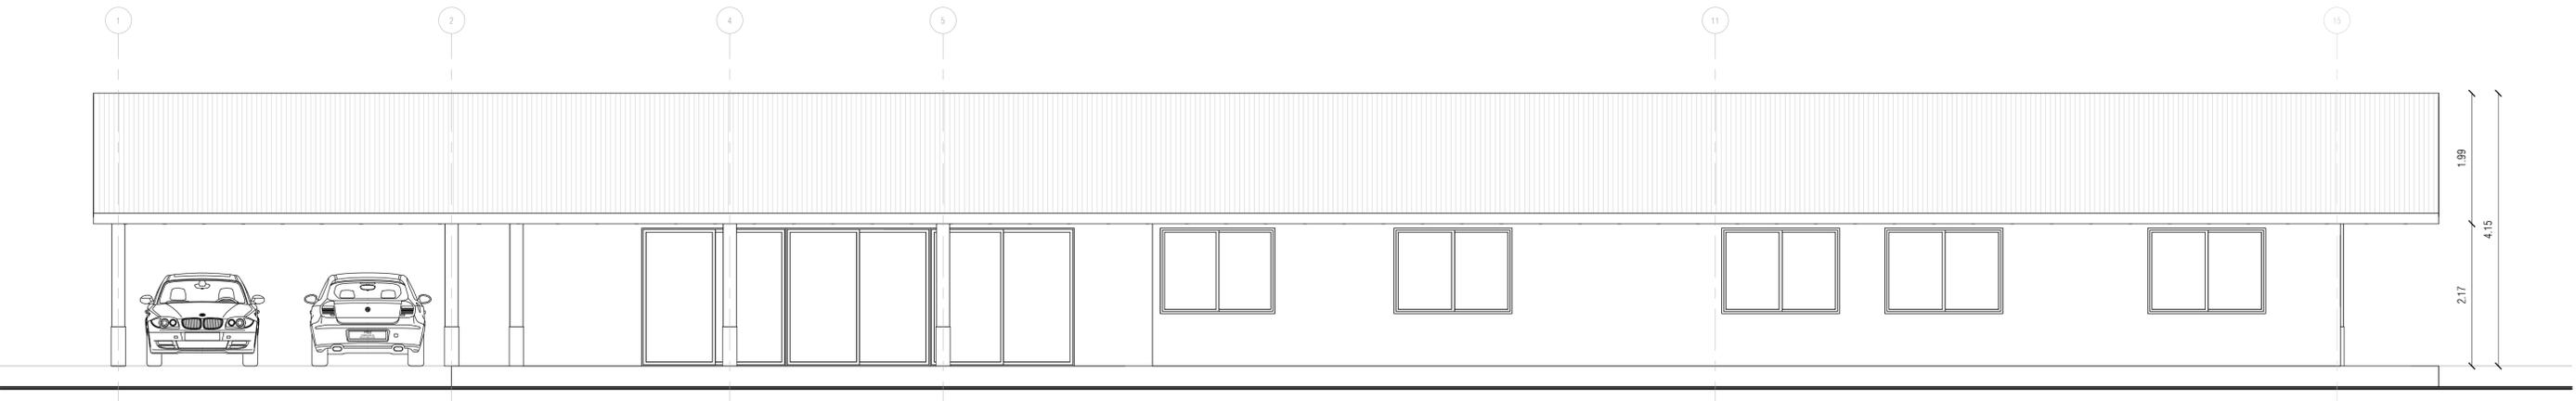

4 ELEVACIÓN 04
1 : 50