




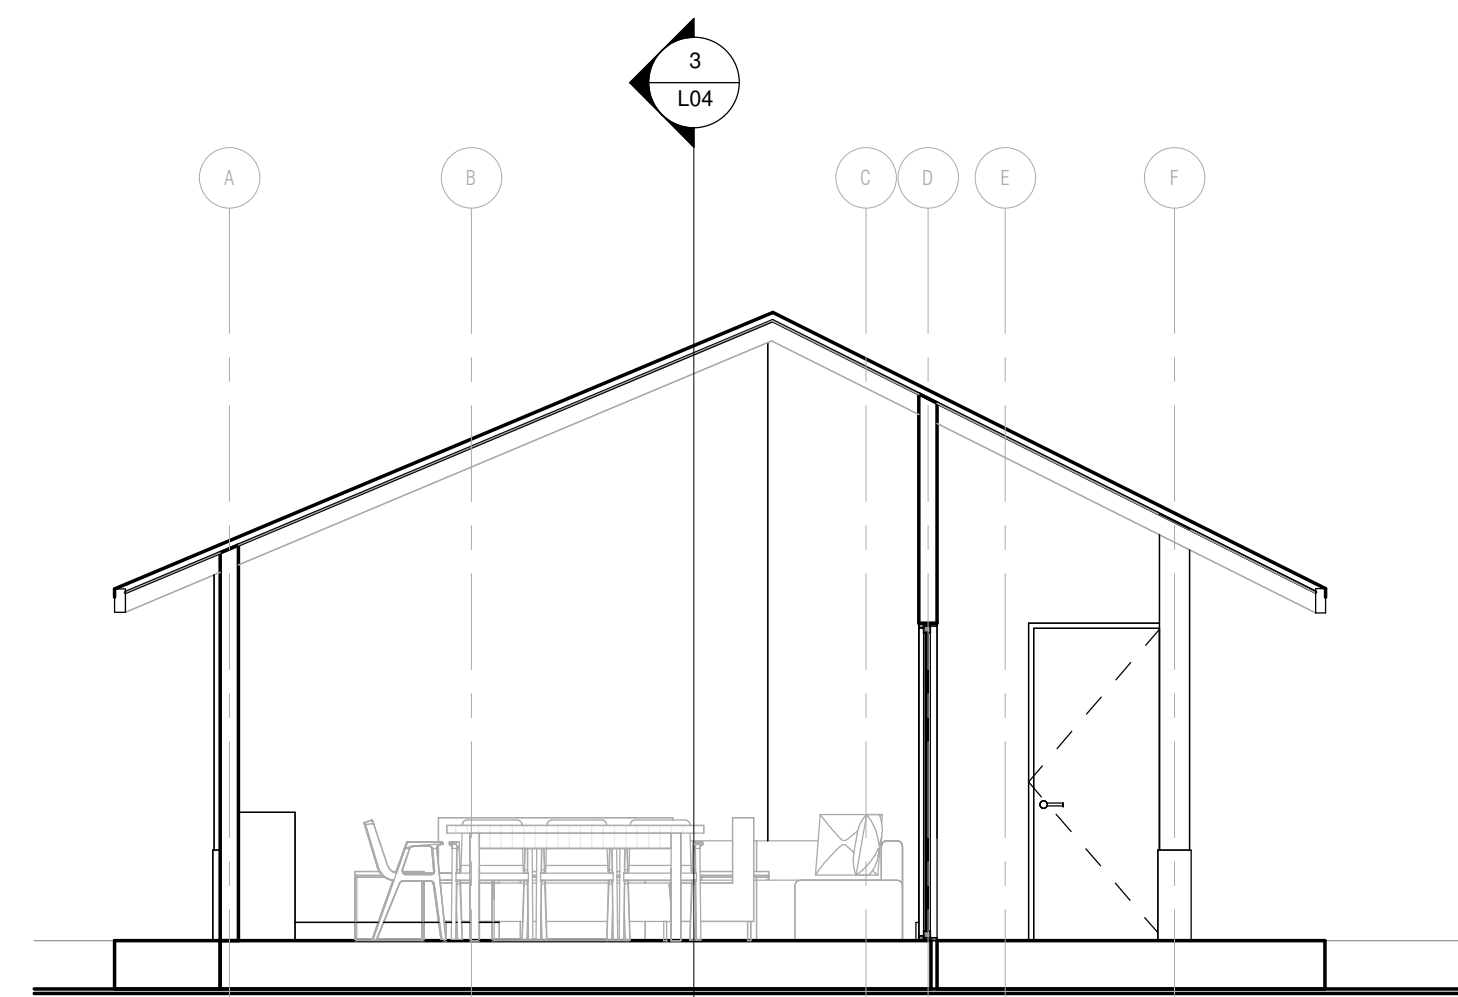

1 CORTES 01-SOCIAL
1 : 50

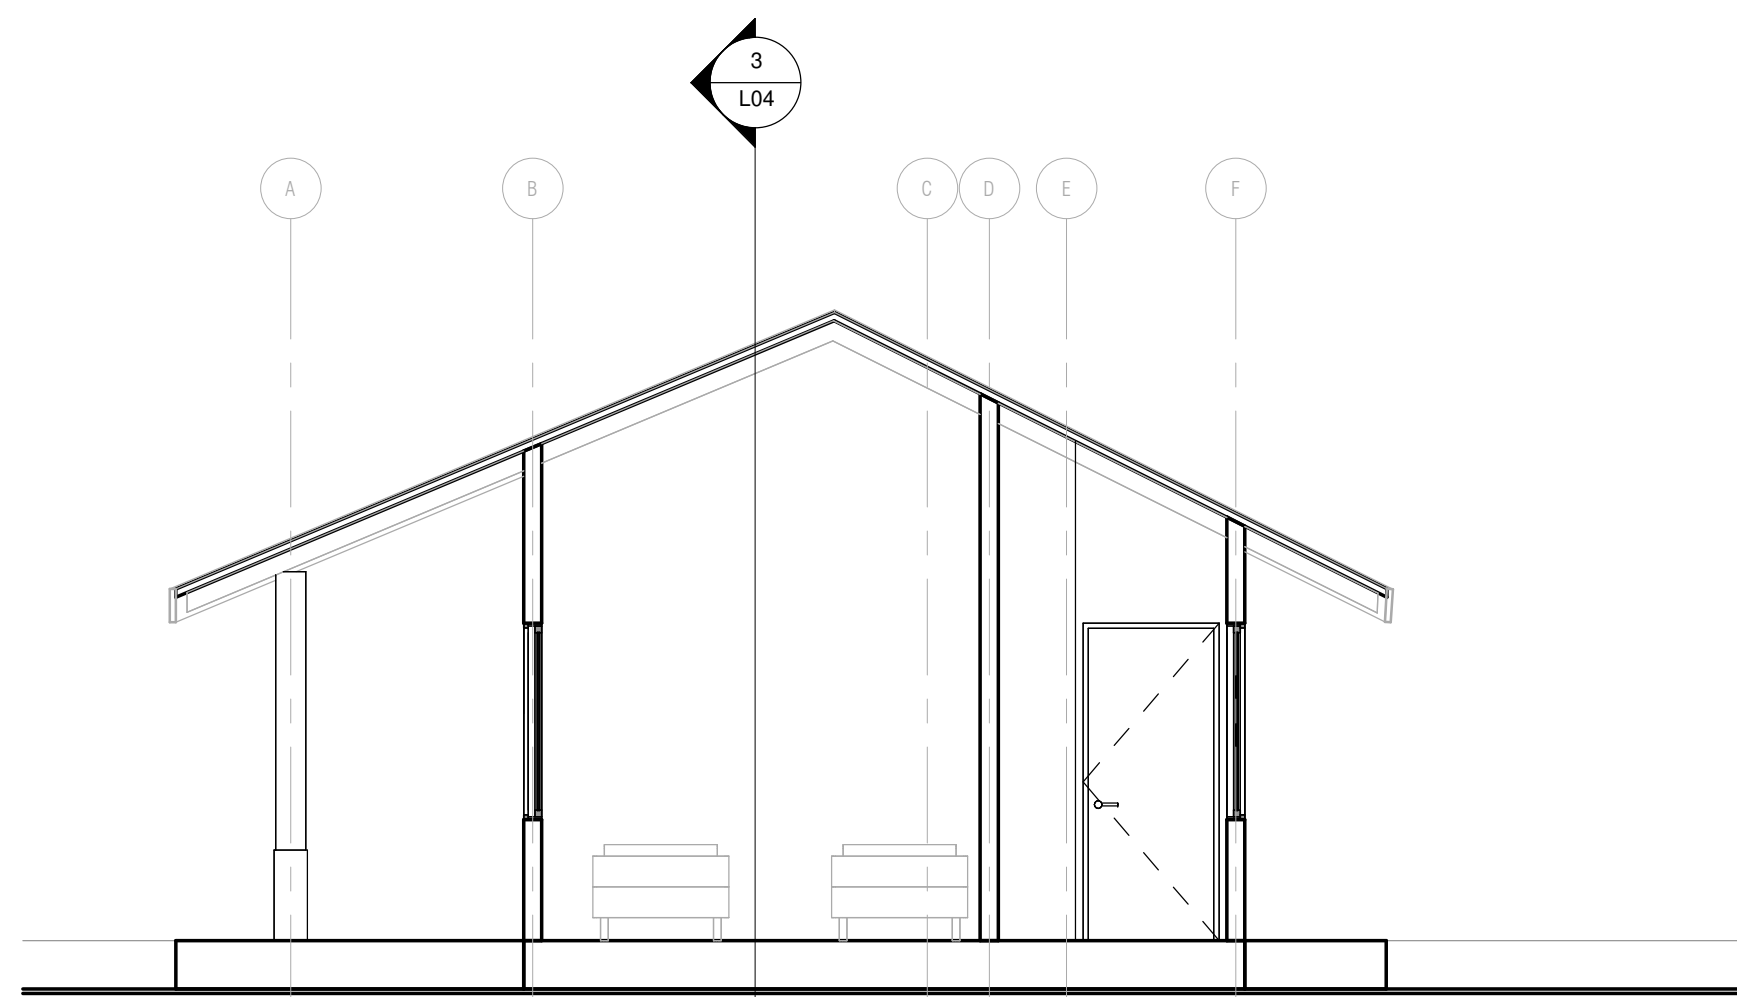

2 CORTES 02-DORM.
1 : 50

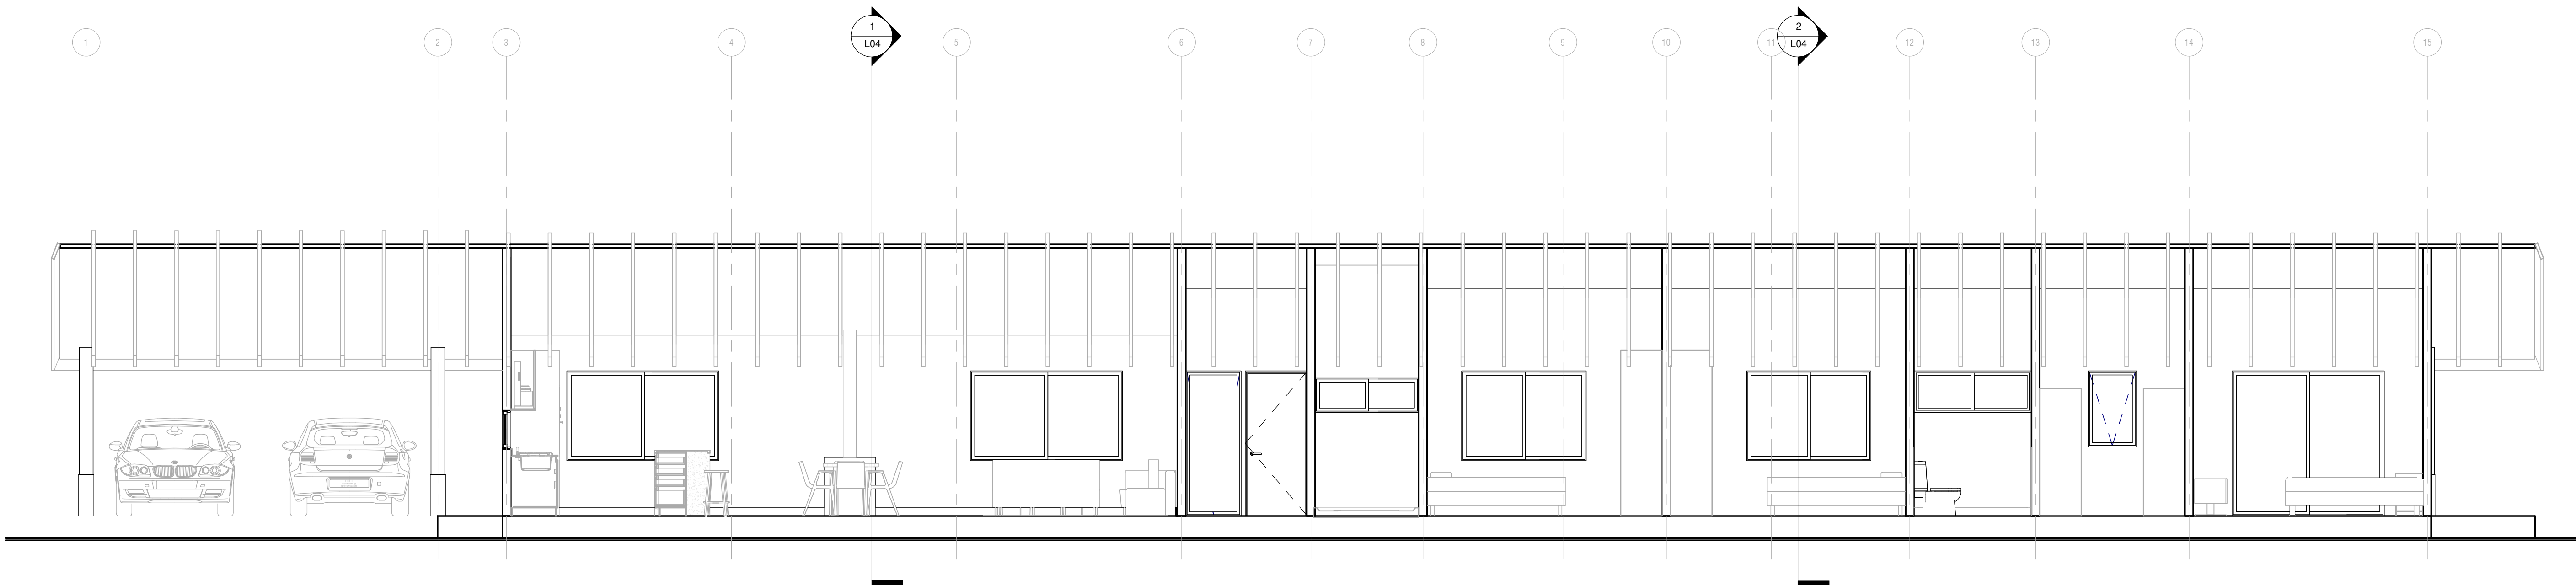

3 CORTE LONGITUDINAL
1 : 50